


ARCHITECT:


McAllister
ARCHITECTS, P.C.

119 S. SAINT ASAPH STREET
ALEXANDRIA VA 22314
703.519.8623
703.519.0102.FAX

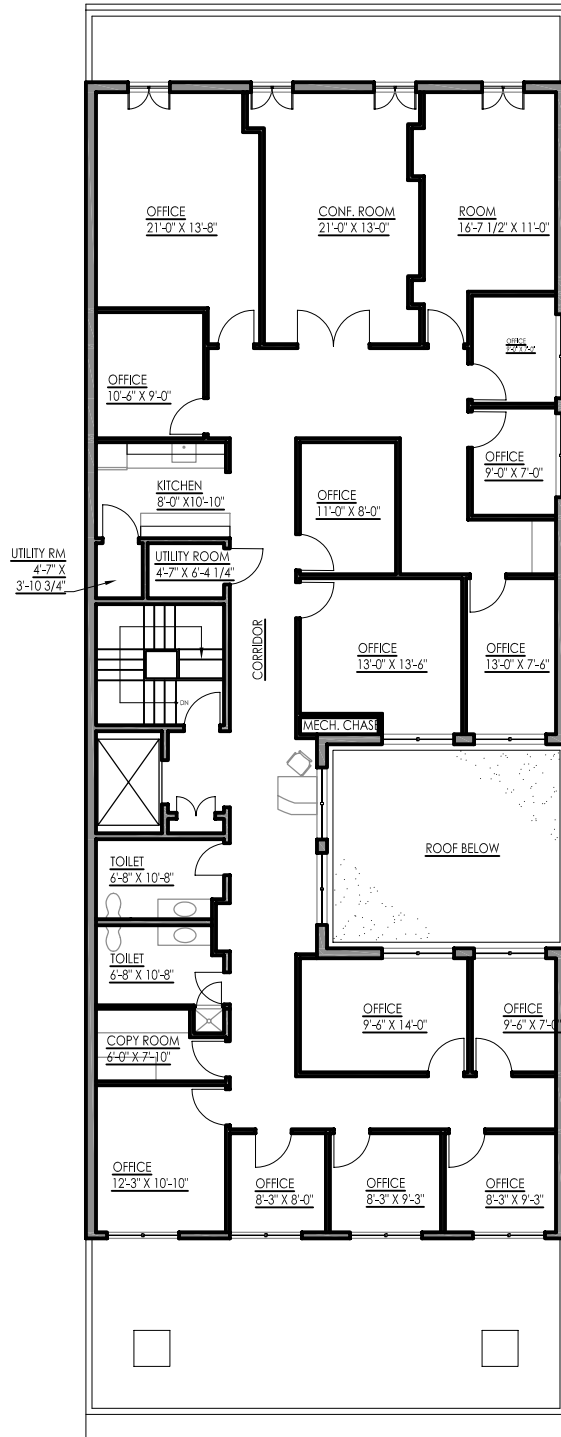

SECOND FLOOR PLAN

1/16" = 1'-0"

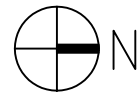

PROPERTY:

**210 7TH
STREET, S.E**
WASHINGTON DC 20007